

Master Plan Design Concept

Port Nelson United Church


Presented by



McCallum Sather Architects Inc.




MCCALLUM SATHER
ARCHITECTS INC.

December 4, 2011

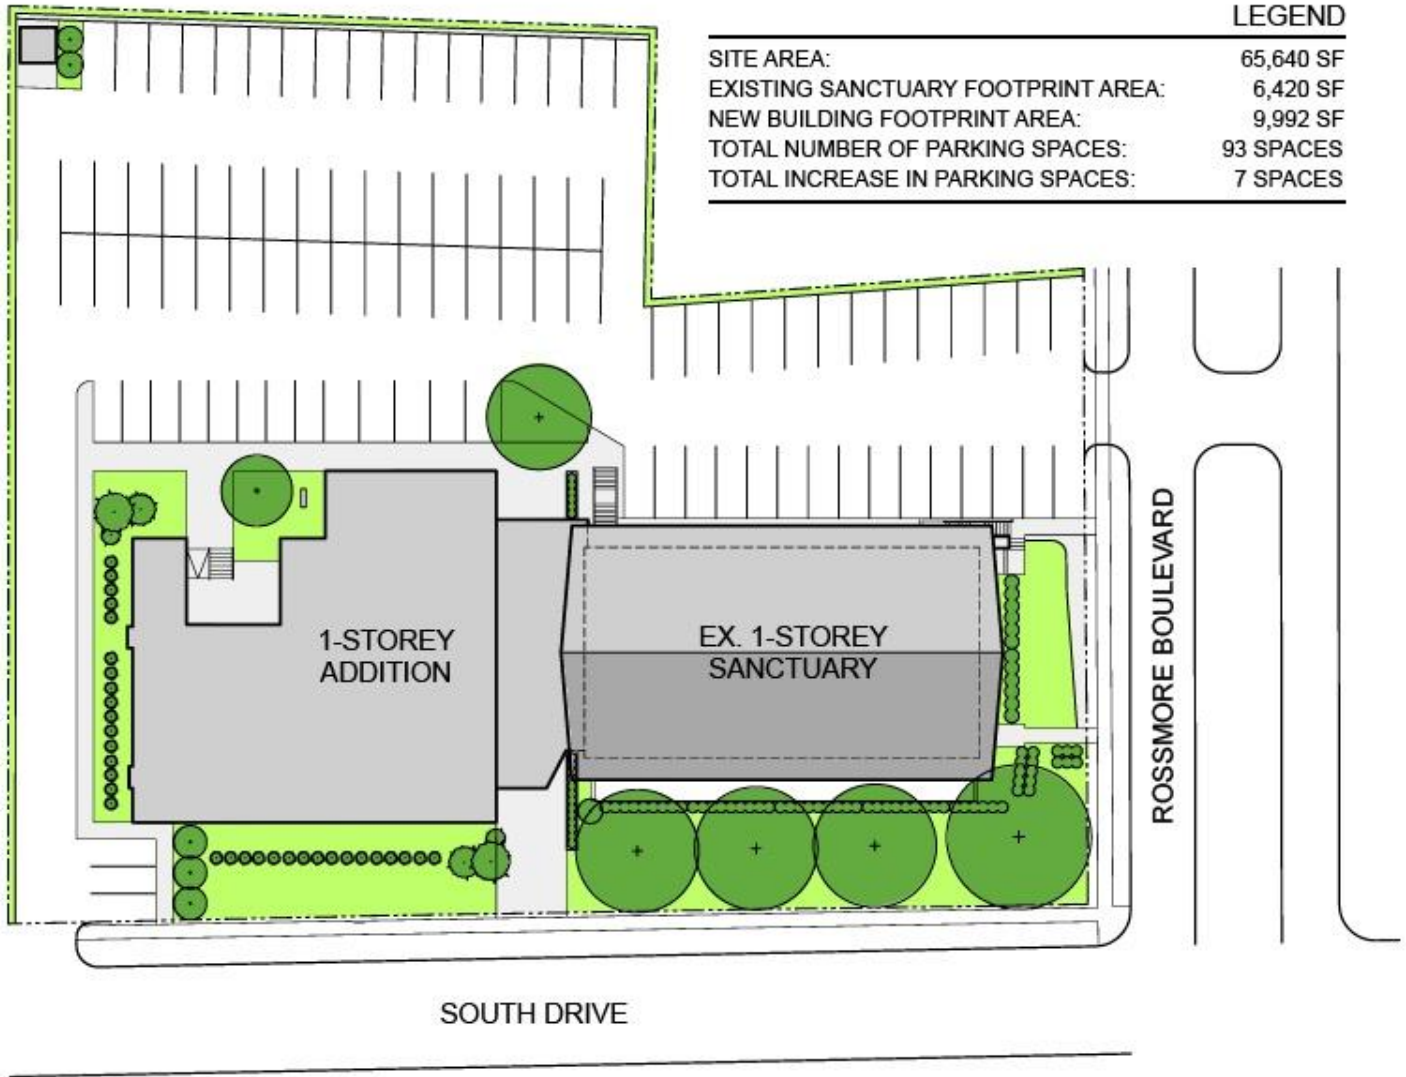


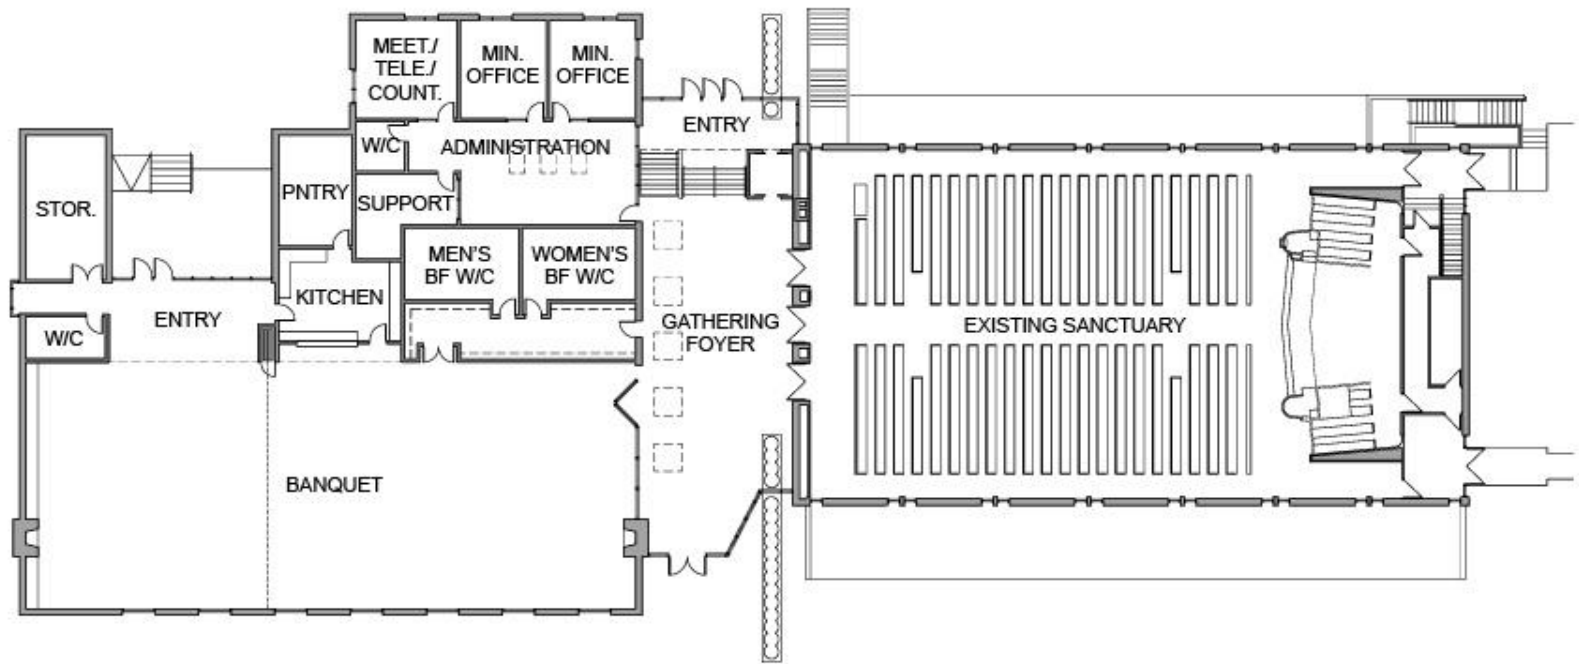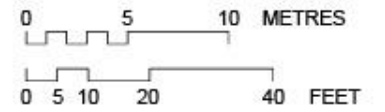


Main Floor Plan

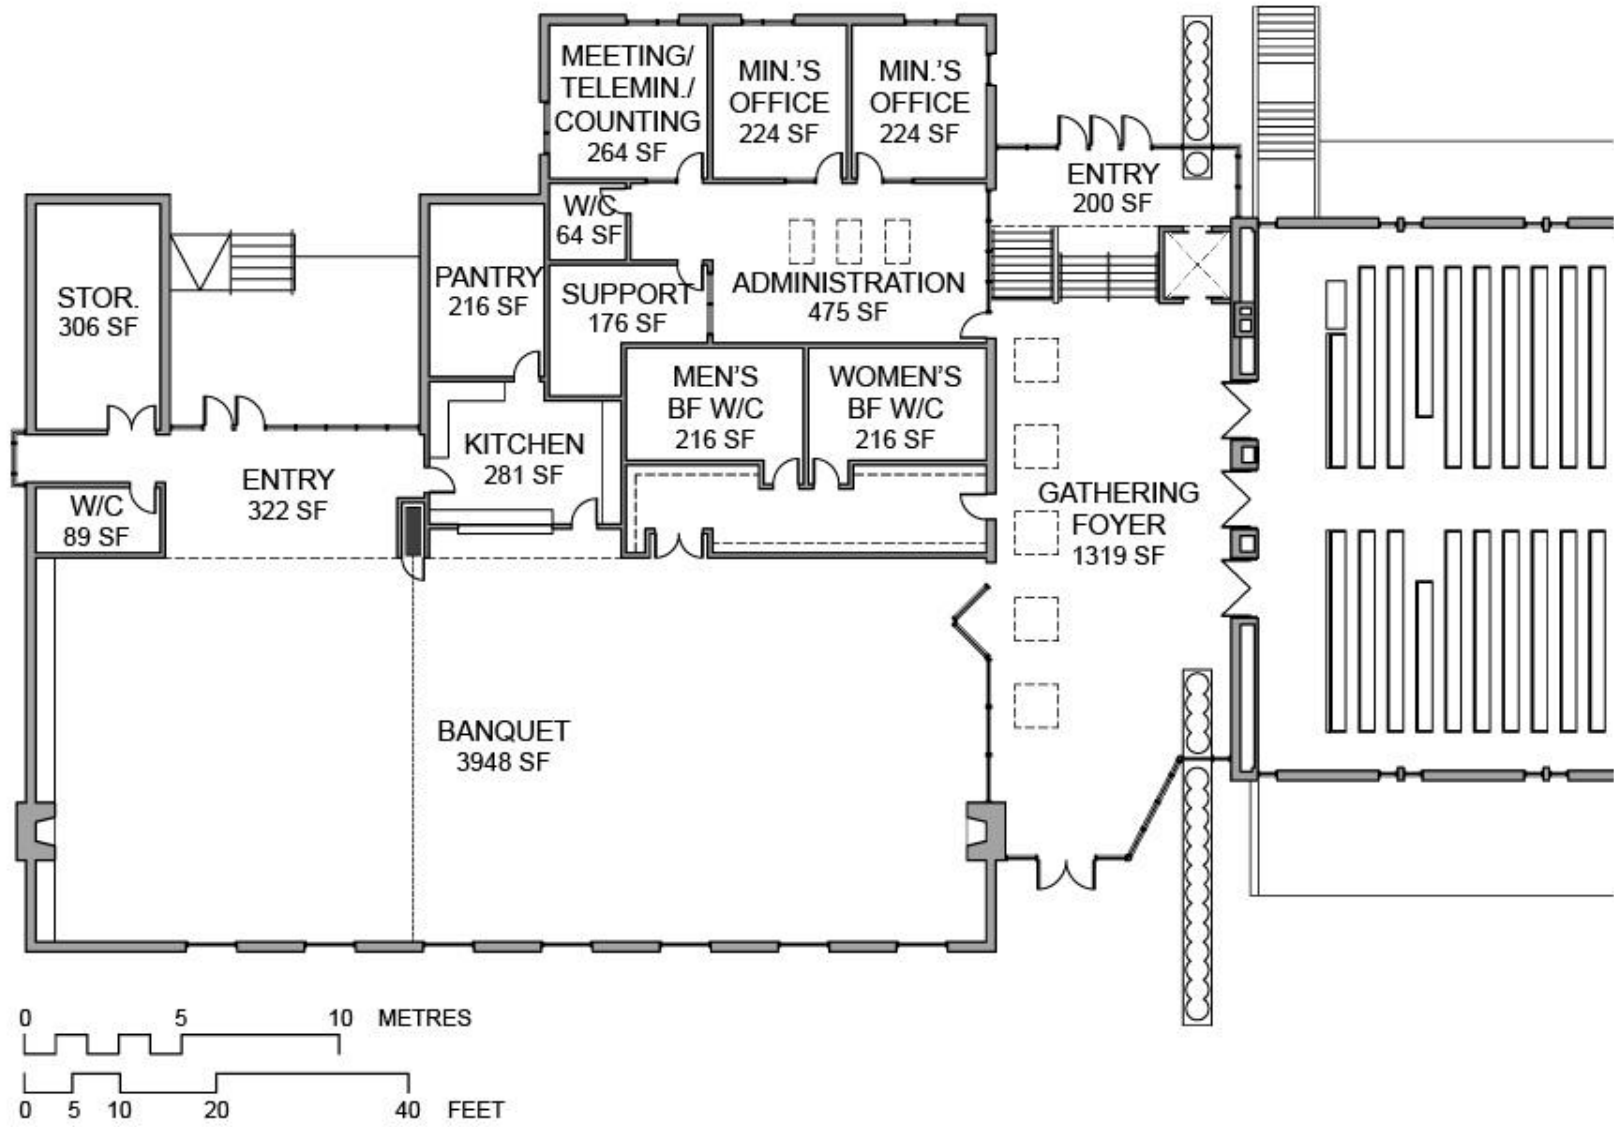


Main Floor Plan – Addition Portion

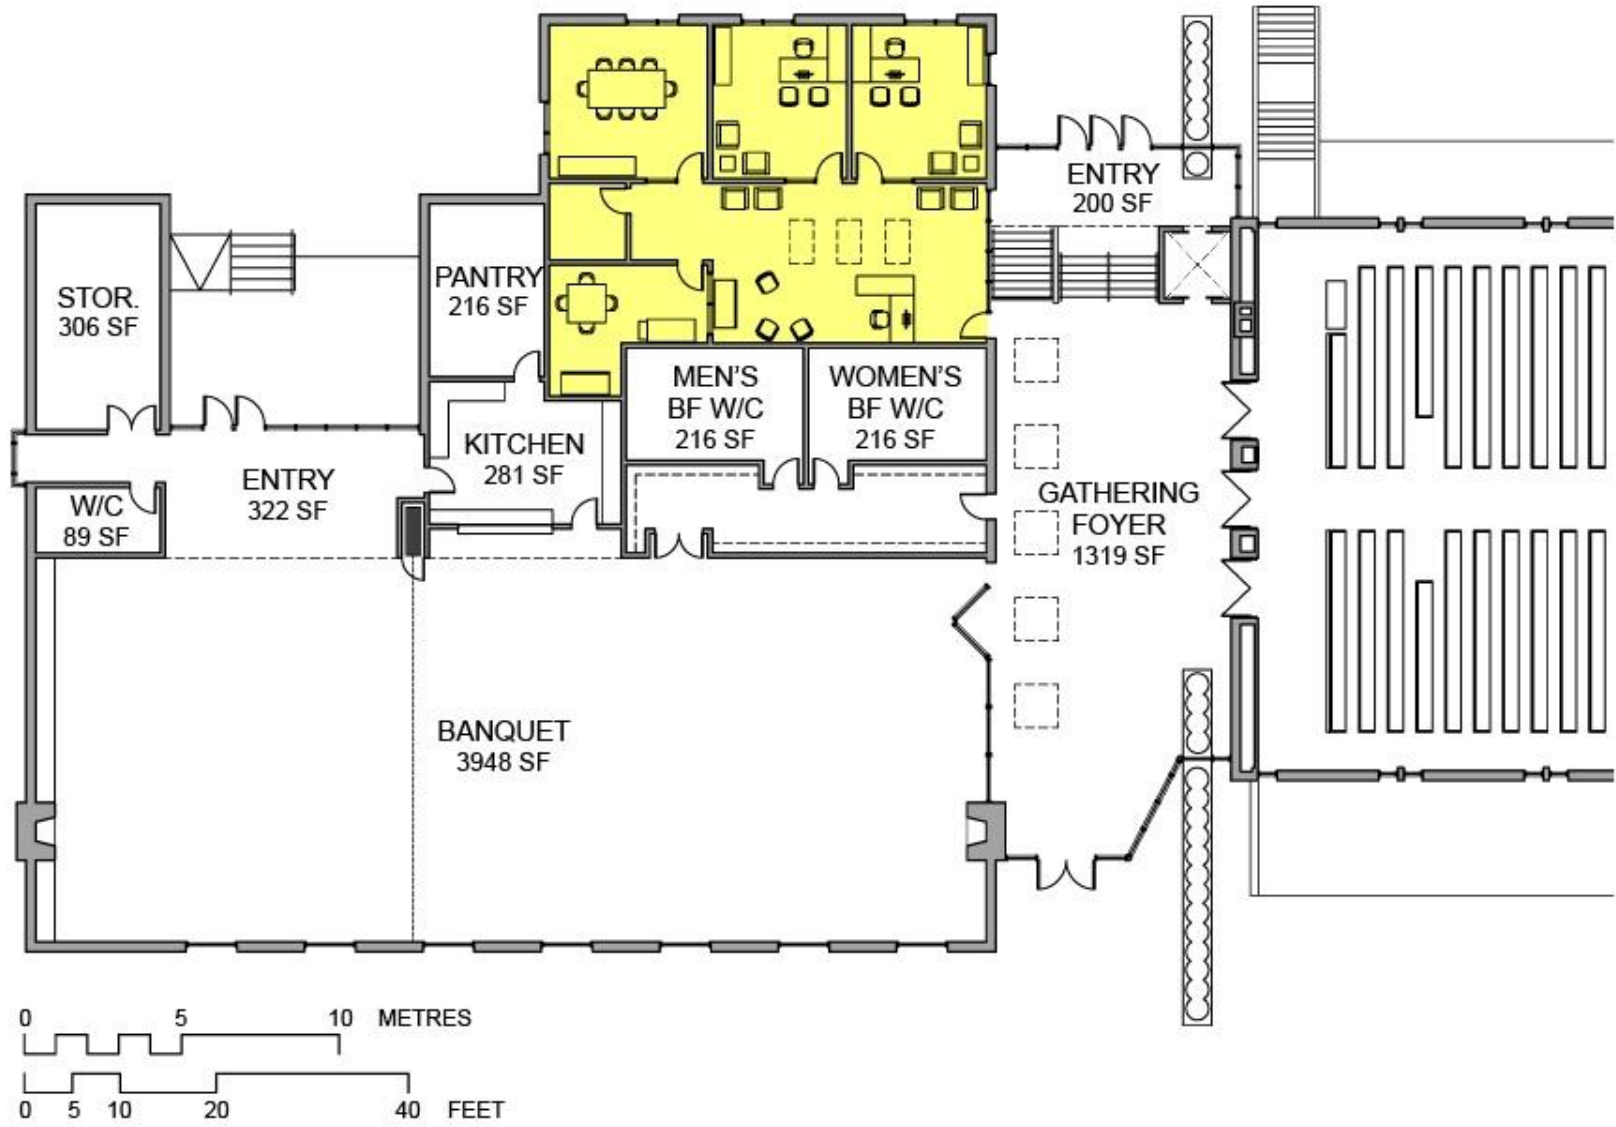



Main Floor Plan – Administration Area

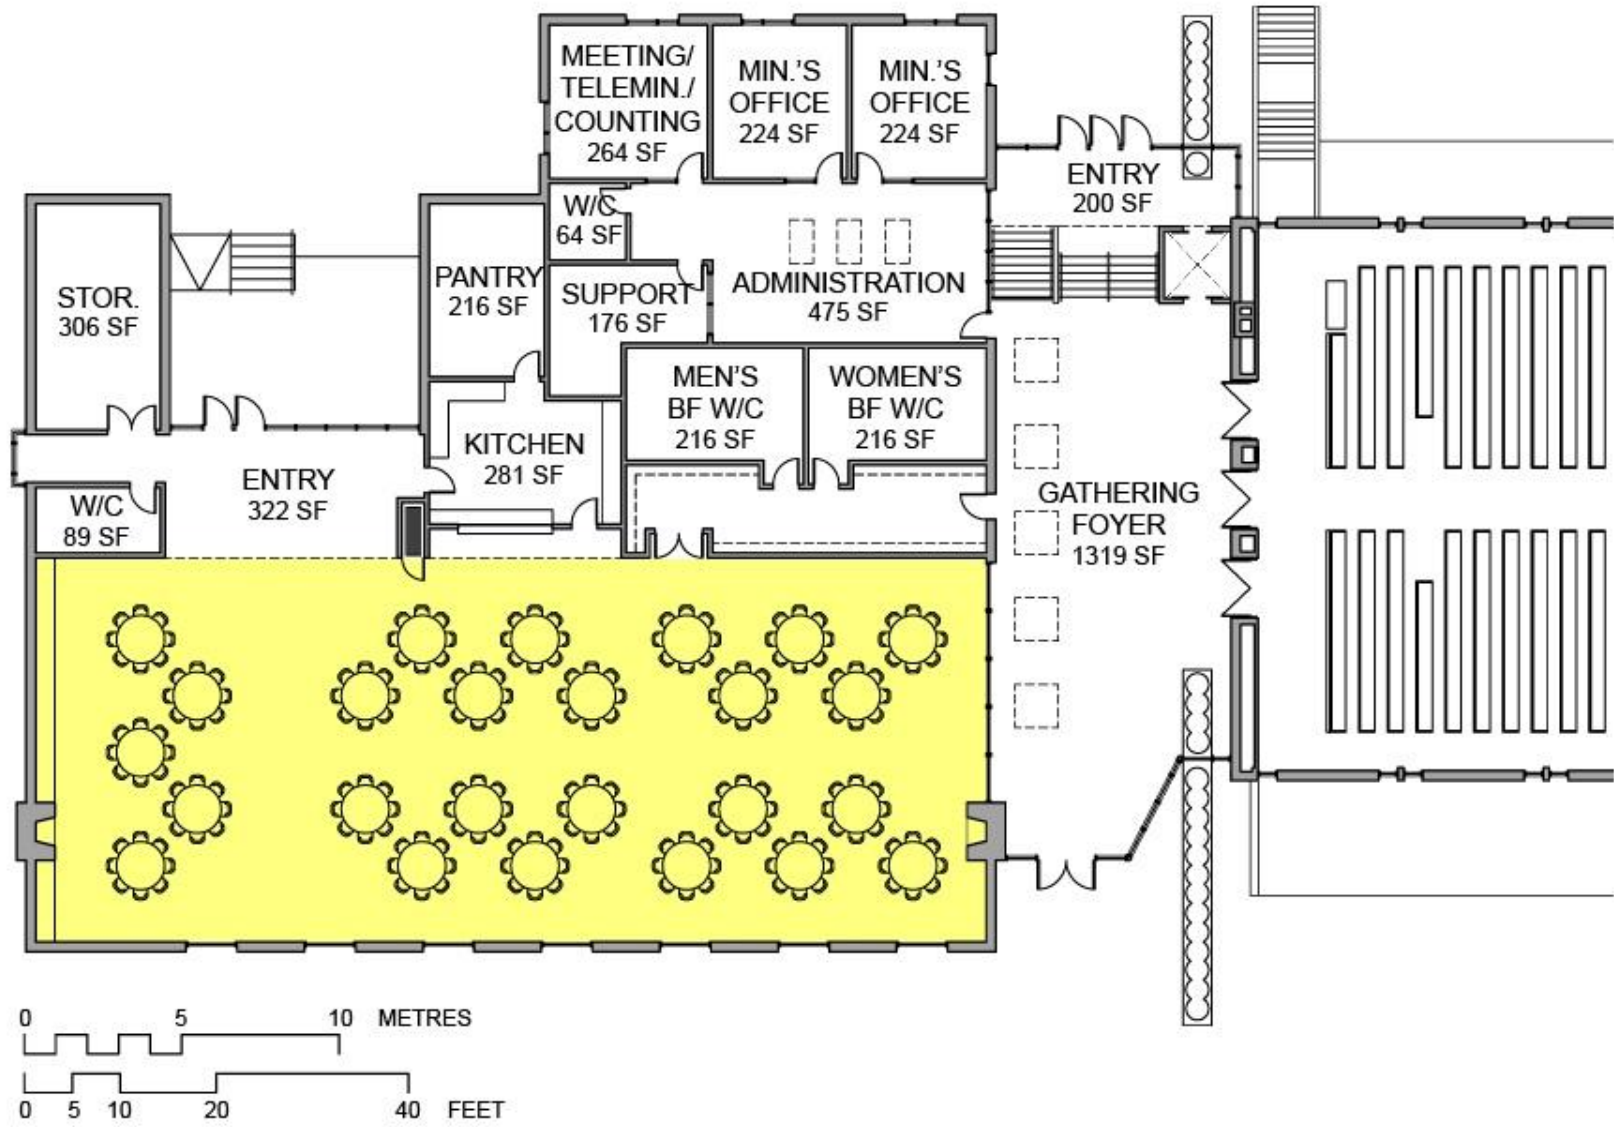


Main Floor Plan – Banquet for 200 Persons

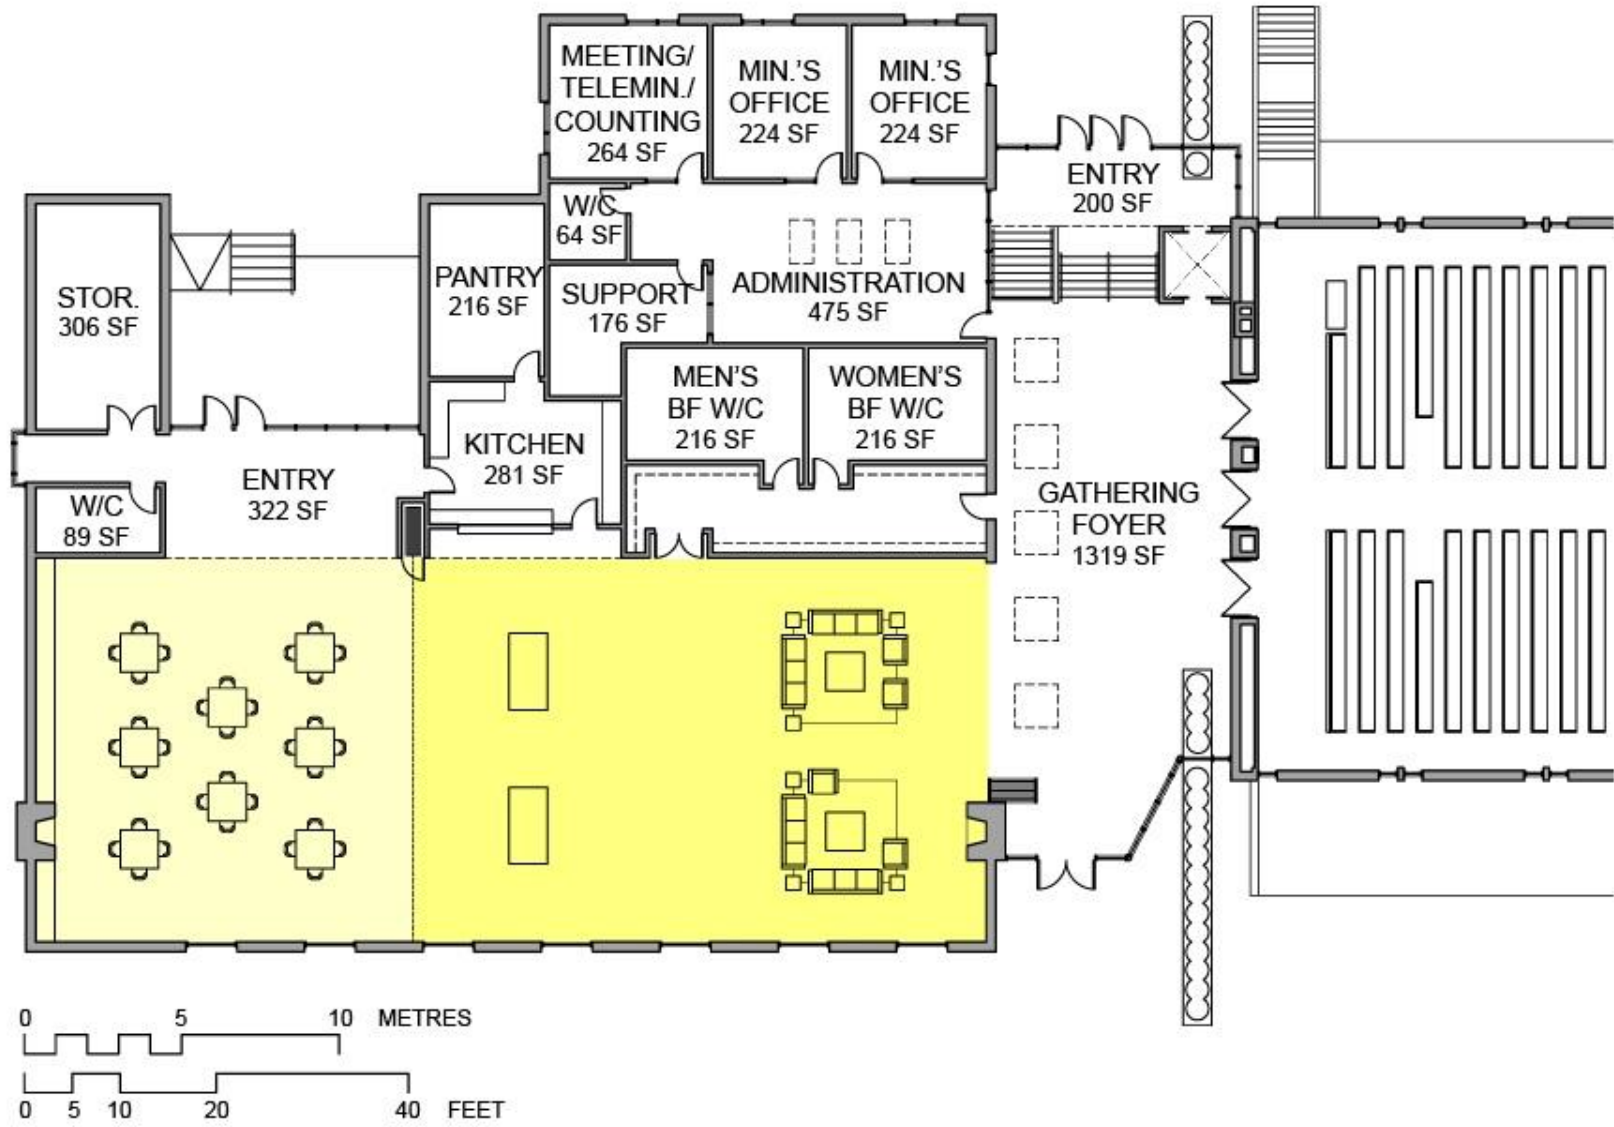

Main Floor Plan – Small Banquet & Informal Seating

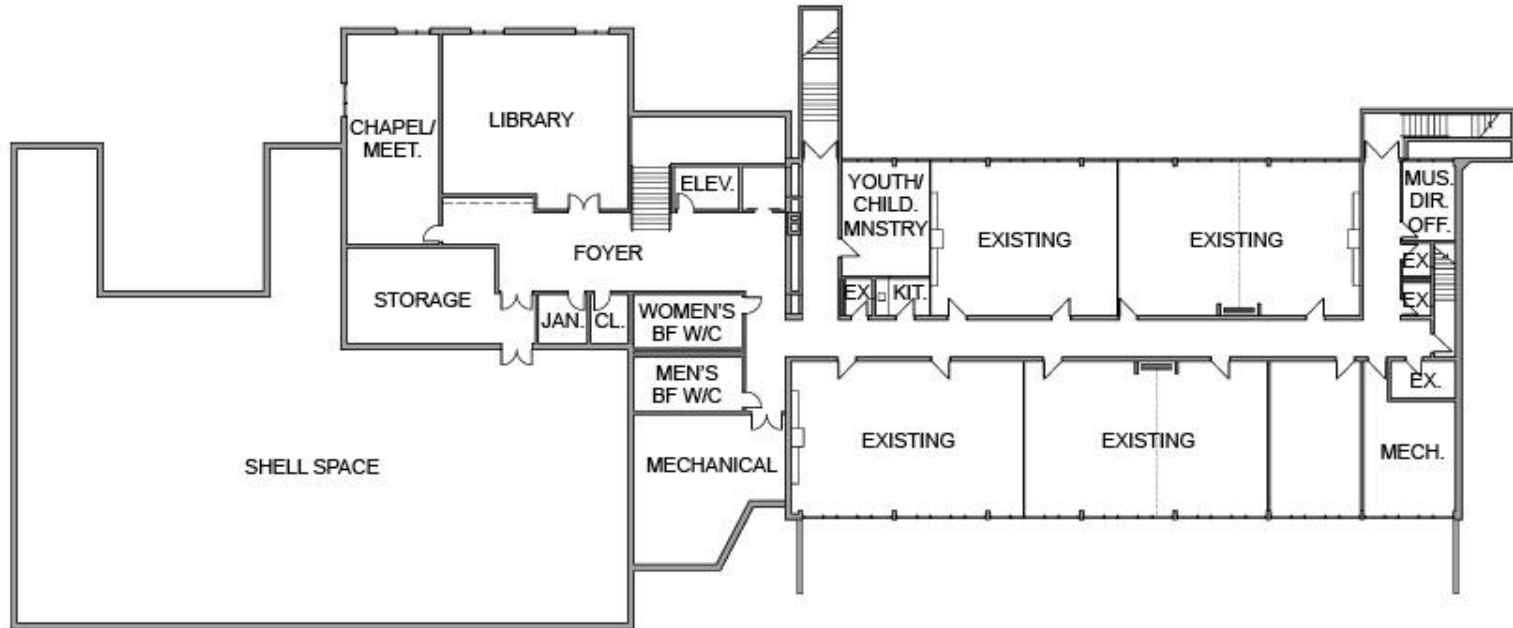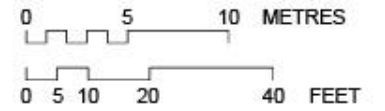

Lower Level Plan

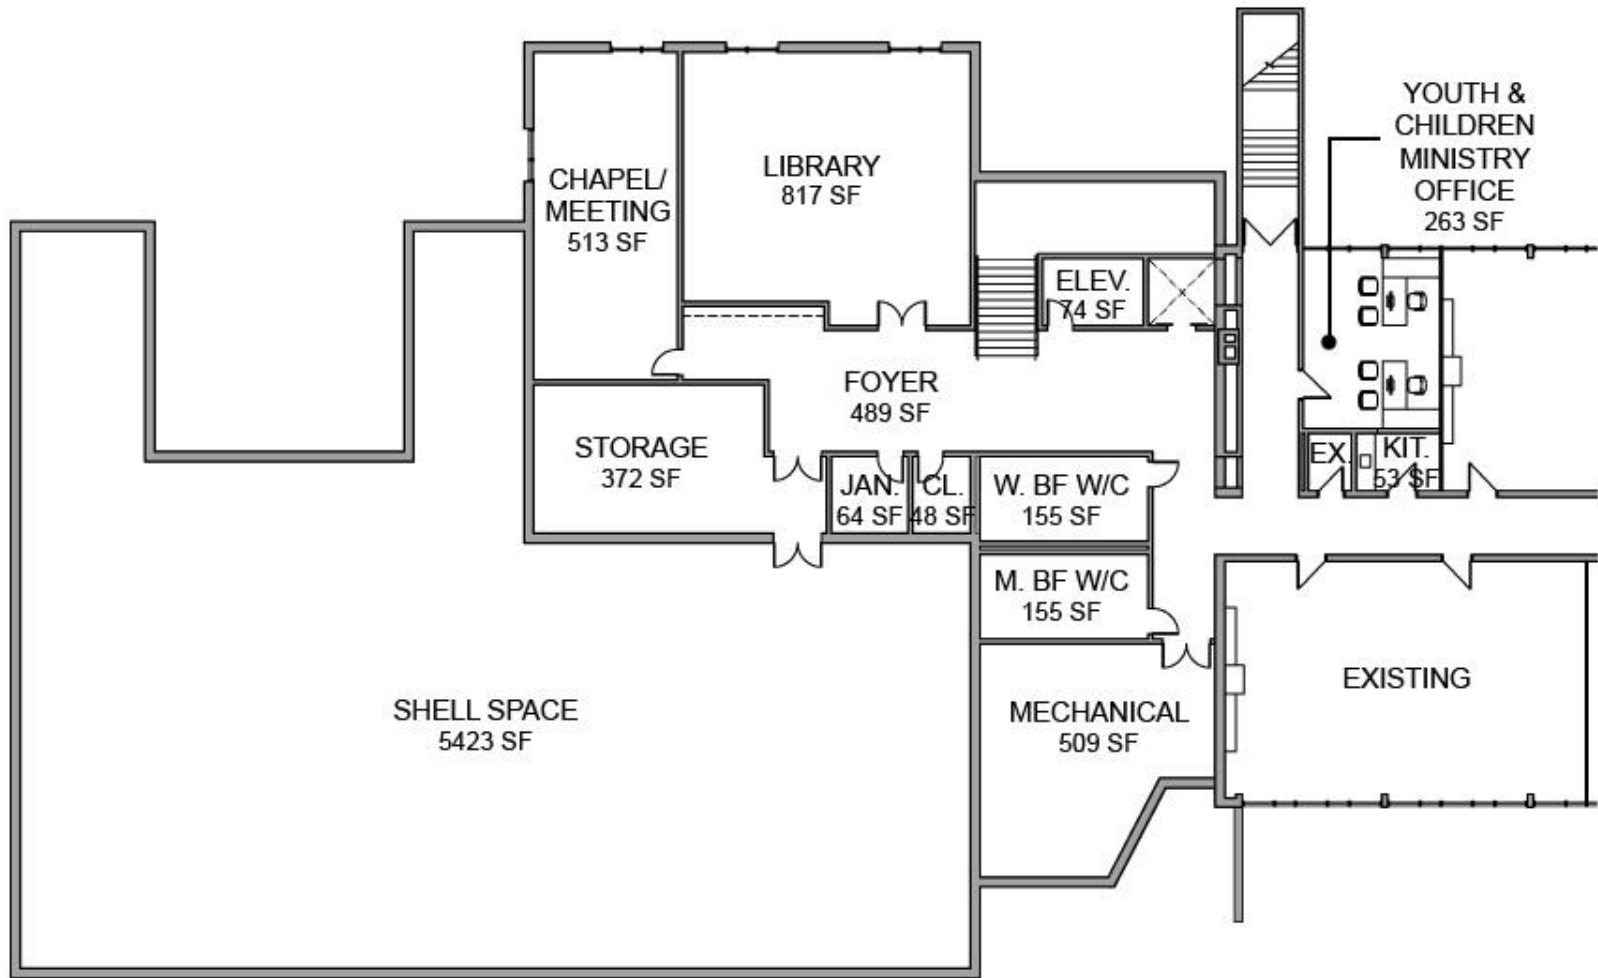

Lower Level Plan – Addition Portion